


SARATOGA COUNTY SEWER DISTRICT #1
RESERVES THE RIGHT, AT OUR DISCRETION, TO
CHANGE, MODIFY, ADD OR REMOVE PORTIONS
OF THESE DETAIL SPEC'S AT ANY TIME

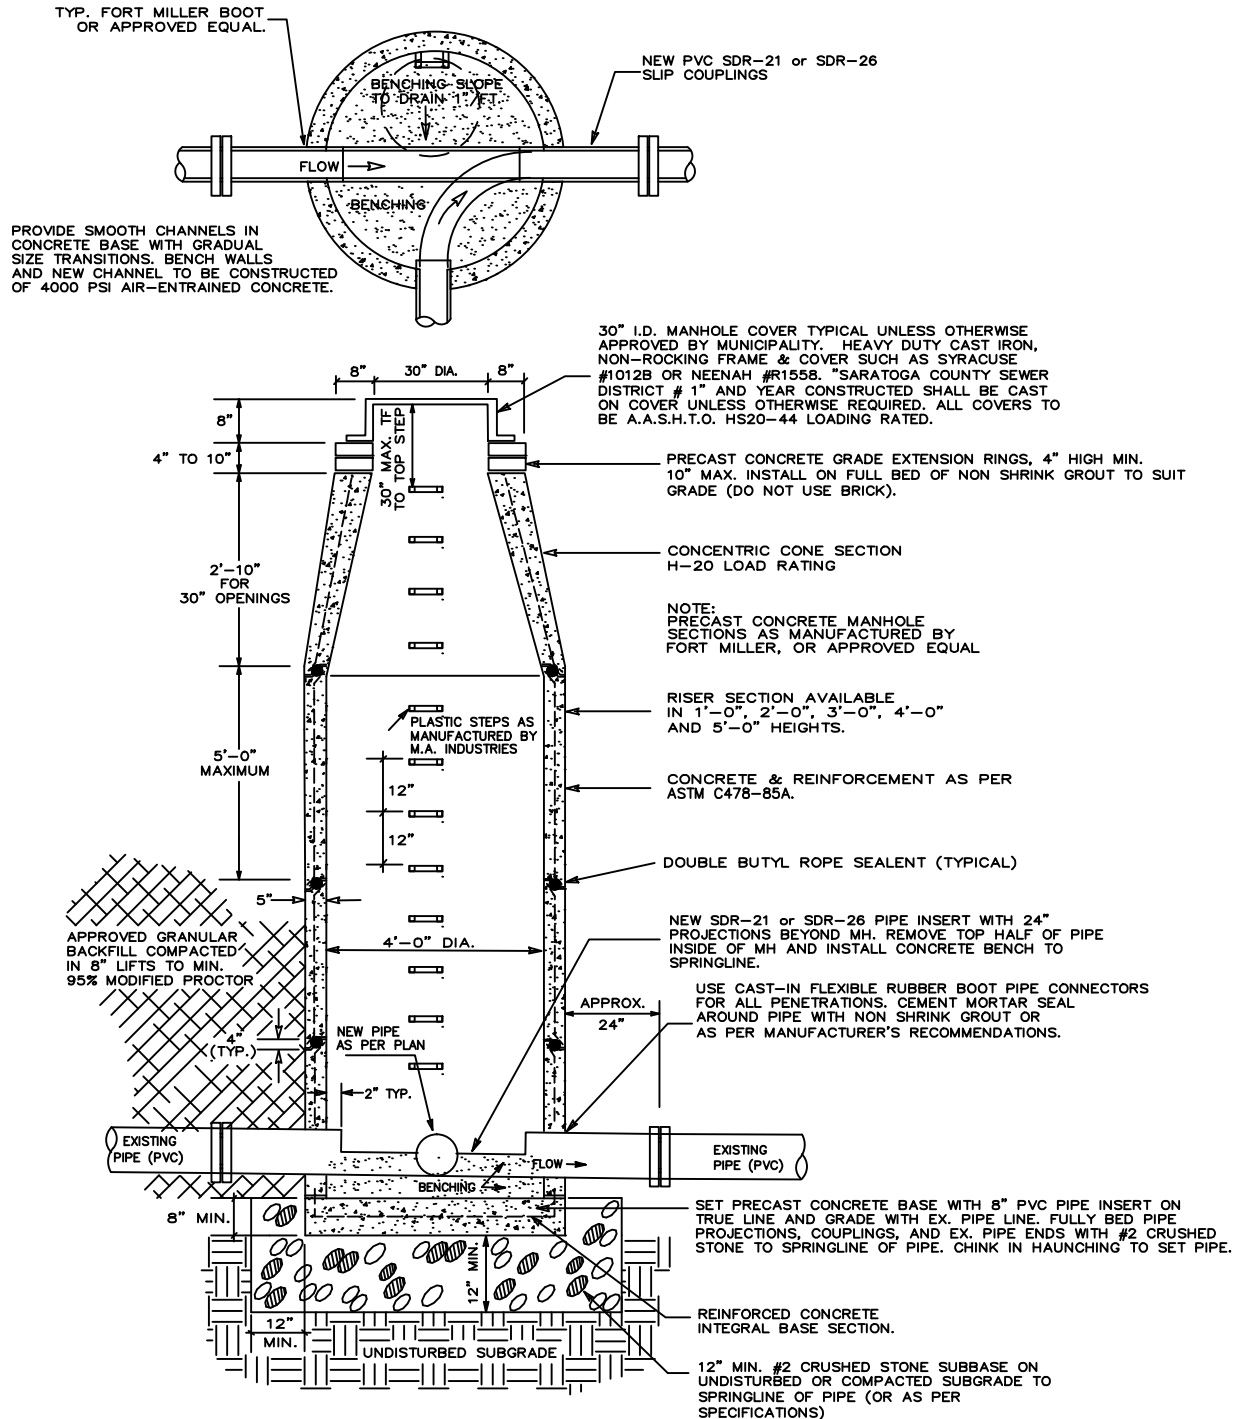

SANITARY MANHOLE

(S.C.S.D. #1 (CUT-IN MANHOLE))

NOT TO SCALE



SARATOGA COUNTY SEWER DISTRICT #1

1002 HUDSON RIVER ROAD, MECHANICVILLE, NEW YORK